
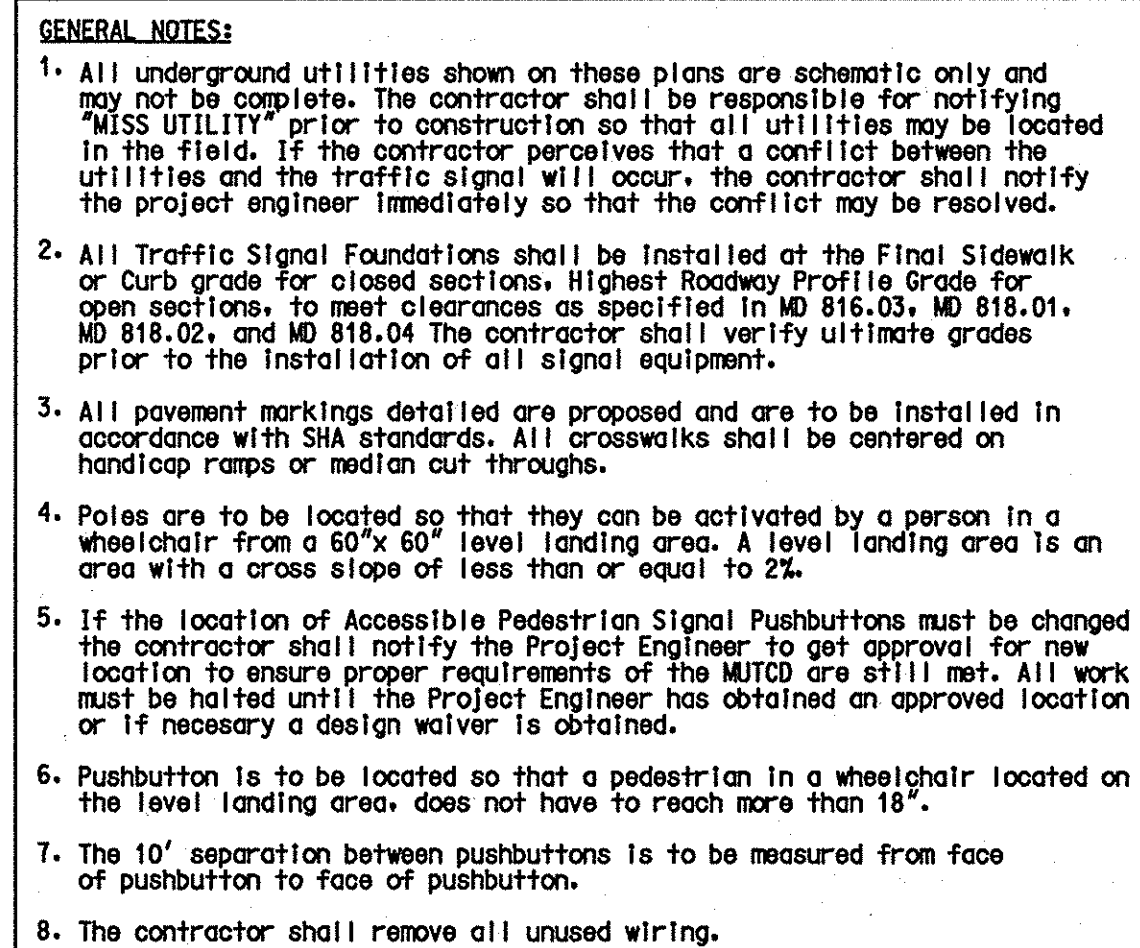
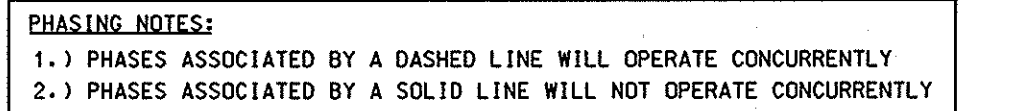


DRILL HOLES

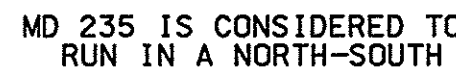

APPROVALS		REVISIONS		TRAFFIC SIGNAL PLAN			
<div style="position: relative; height: 100px;"> <div style="position: absolute; top: 0; left: 0; right: 0; bottom: 0; transform: rotate(-45deg); transform-origin: center; background: linear-gradient(to top right, transparent 49%, black 49%, black 51%, transparent 51%); background-size: 3px 3px;"> </div> </div>		⑥ INSTALL APS/OPS AND REPLACE SIGNAL HEADS WITH LED SIGNAL HEADS SHA NO.: AT3135185 FJA <u>7/27/98</u> <u>12/2/98</u>		SCALE <u>1" = 20'</u> DATE <u>12-20-86</u> CONTRACT NO. _____			
		TEAM LEADER _____ ASST. DIV. _____ DIVISION CHIEF _____ OFFICE DIRECTOR _____		8-98 NEW GEOMETRICS SHA NO.: SM 768 A 21 PS _____ D ADD SIGNAL SIGNING AND MODIFY EXISTING MARKINGS FOR SB TOWN CREEK DRIVE, 12-98		DESIGNED BY <u>J.GREEZICK</u> COUNTY <u>ST. MARY'S</u> DRAWN BY <u>R.SAGOS</u> LOGMILE <u>18023515.39</u> CHECKED BY _____ TIMS NO. <u>1969</u> F.A.P. NO. _____ TOD NO. _____	
				TS NO. 2286F		DRAWING NO. 1 OF 2	
						SHEET NO. OF _____	

TOD NO: AT913-16
SHA NO: SM361A52/C52
MD235@MD4/SHADY MILE
RD/
TOWN CREEK DRIVE

SHA STATE OF MARYLAND
DEPARTMENT OF TRANSPORTATION
STATE HIGHWAY ADMINISTRATION

MD 235 (THREE NOTCH ROAD)
AND TOWN CREEK DRIVE

CALIFORNIA, MARYLAND

PLOTTED: THURSDAY, JANUARY 10, 2008 AT 8:49:02 AM
FILE: 5042I.TOWNCREEK.DGN